




UL&CSA GRADE:
 UL Style.....2651
 Rate Temperature.....-20°C to 105°C
 Rate Voltage.....Max 300V
 Flame Test.....VW-1

CSA Standard.....C22.2 NO.210.2
 Rate Temperature.....-20°C to 105°C
 Rate Voltage.....Max 300V
 Flame Test.....FT1.FT2

Physical Property:
 Stranded Conductor
 AWG Size.....28AWG
 Material of Insulation.....Polyvinyl Chloride(PVC)
 Insulation thickness average.....9 mil

Print: JILN TOP AWM 2651 SB E472355 VW-1 105°C 300V 28AWG production date

red line

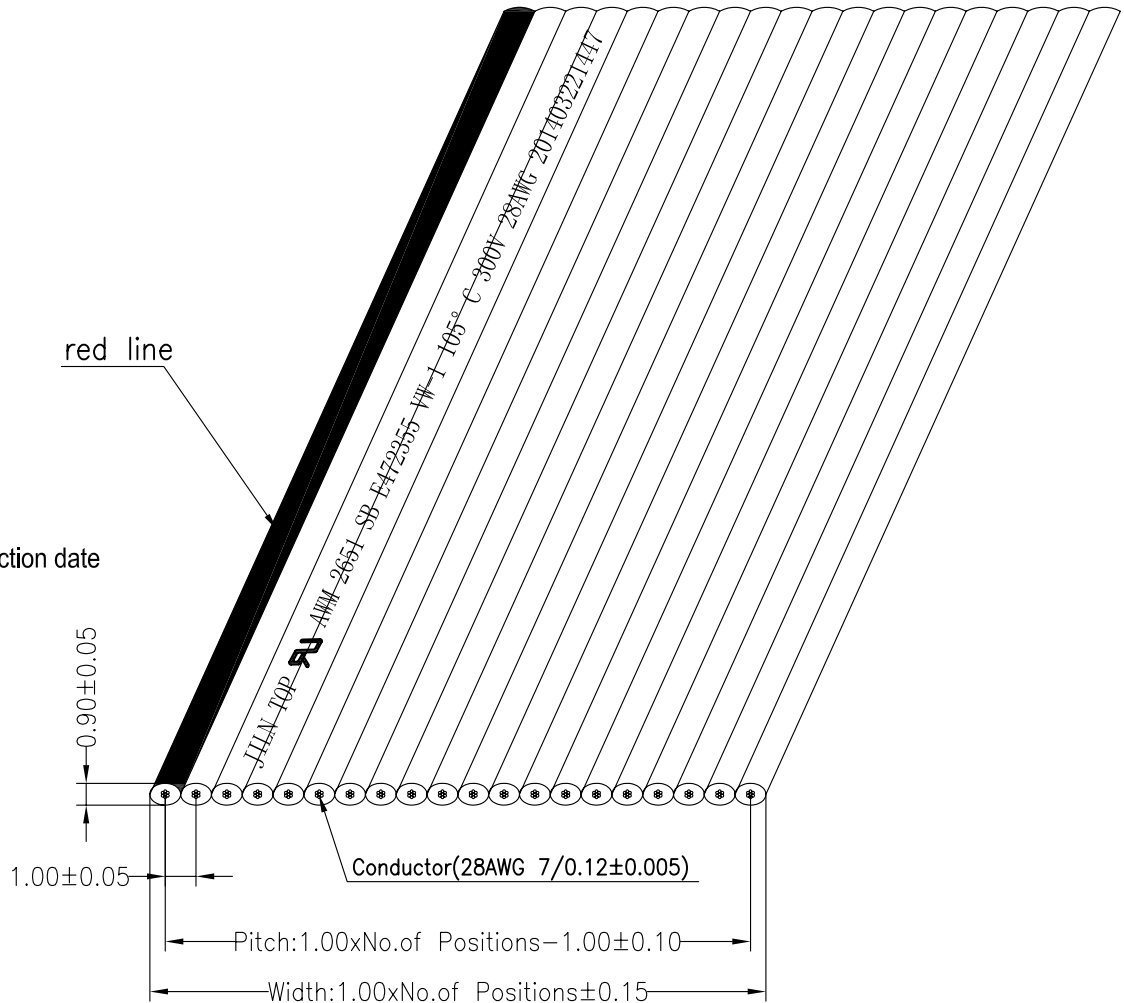

Ordering Information

G 1 2 2651 - 28 XX 0076 - 02

Pitch
2=1.0

No. of Pins
4P~64P

Length
0076=76.5m/Reel

Conductor(28AWG 7/0.12±0.005)
 Pitch: 1.00xNo. of Positions-1.00±0.10
 Width: 1.00xNo. of Positions±0.15

				OPERATION		DRAW	YiYuSheng	15.01.28	SCALE	FIT	BESTCONN(WUHAN) TECHNOLOGY CO.,LTD https://bscconnector.com/	
				X.X	±0.30				UNIT	mm		
				X.XX	±0.20	CHECK	SIZE	A4	PART NO.	G122651-28XX0076-02		
A0	2015.01.28	NEW DRAWING		X.XXX	±0.10	APPROVE			SHEET	1/1	TITLE:	1.00mm Flat Cable UL2651 28AWG
REV	DATE	MODIFICATION DESCRIPTION		Angle	±3'				DIM	TOL	PROJ.	